


NOTE:  
THESE DETAILS ARE FOR INSTALLATION AND SEALING OF BW UNIVERSAL SYSTEM PANELS ONLY. FOR INSTALLATION AND SEALING REQUIRED FOR CLADDING, SEE STANDARD DETAILS FOR SPECIFIC CLADDING.

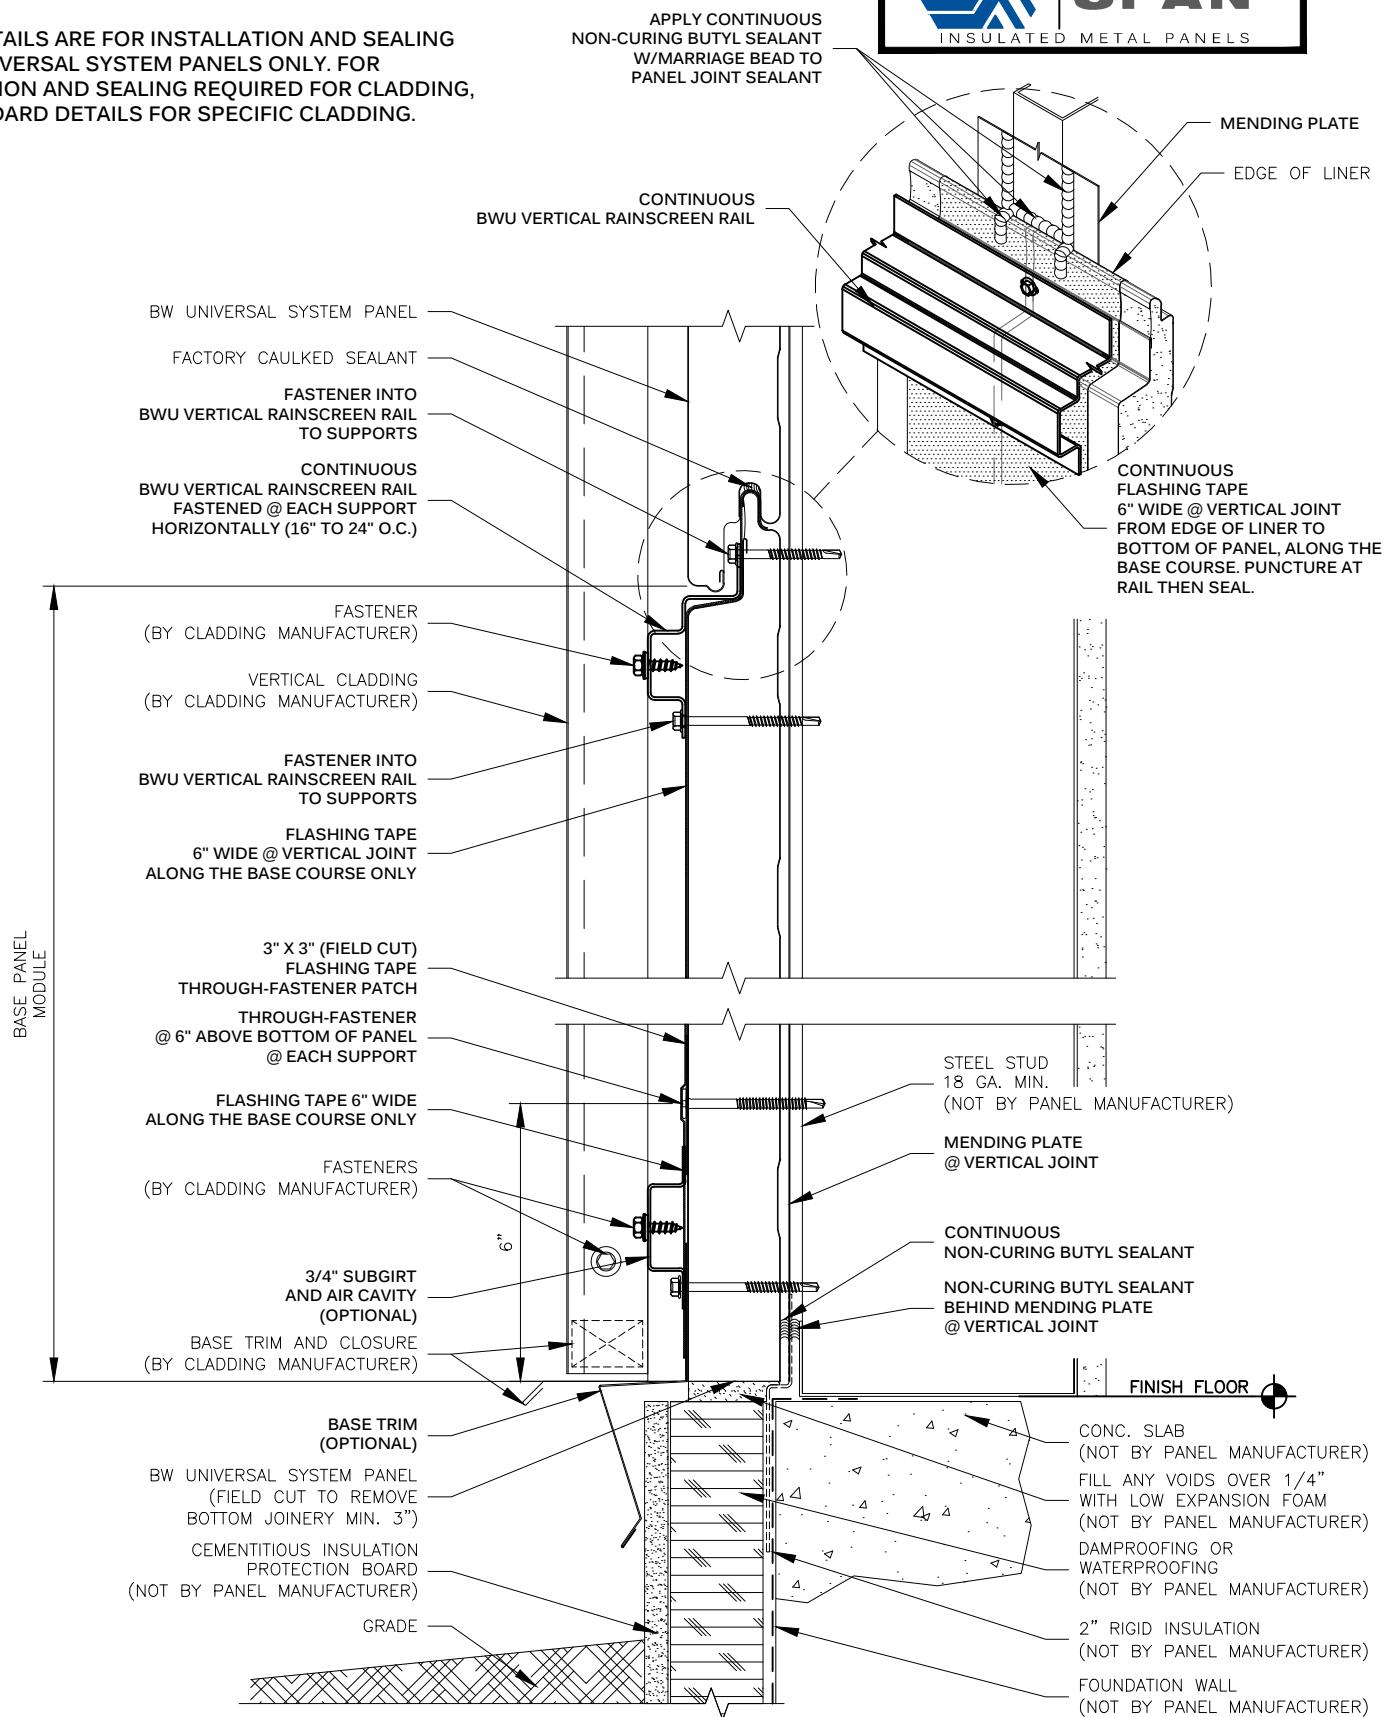

VERTICAL RAINSCREEN RAIL  
BASE AT FOUNDATION @ VERTICAL JOINT  
BW UNIVERSAL SYSTEM™

DRAWING NO:  
BWU-VRAIL-BE-01A  
DATE:  
Feb '20  
REV:  
00